




Plan view
Sc. 1 : 100

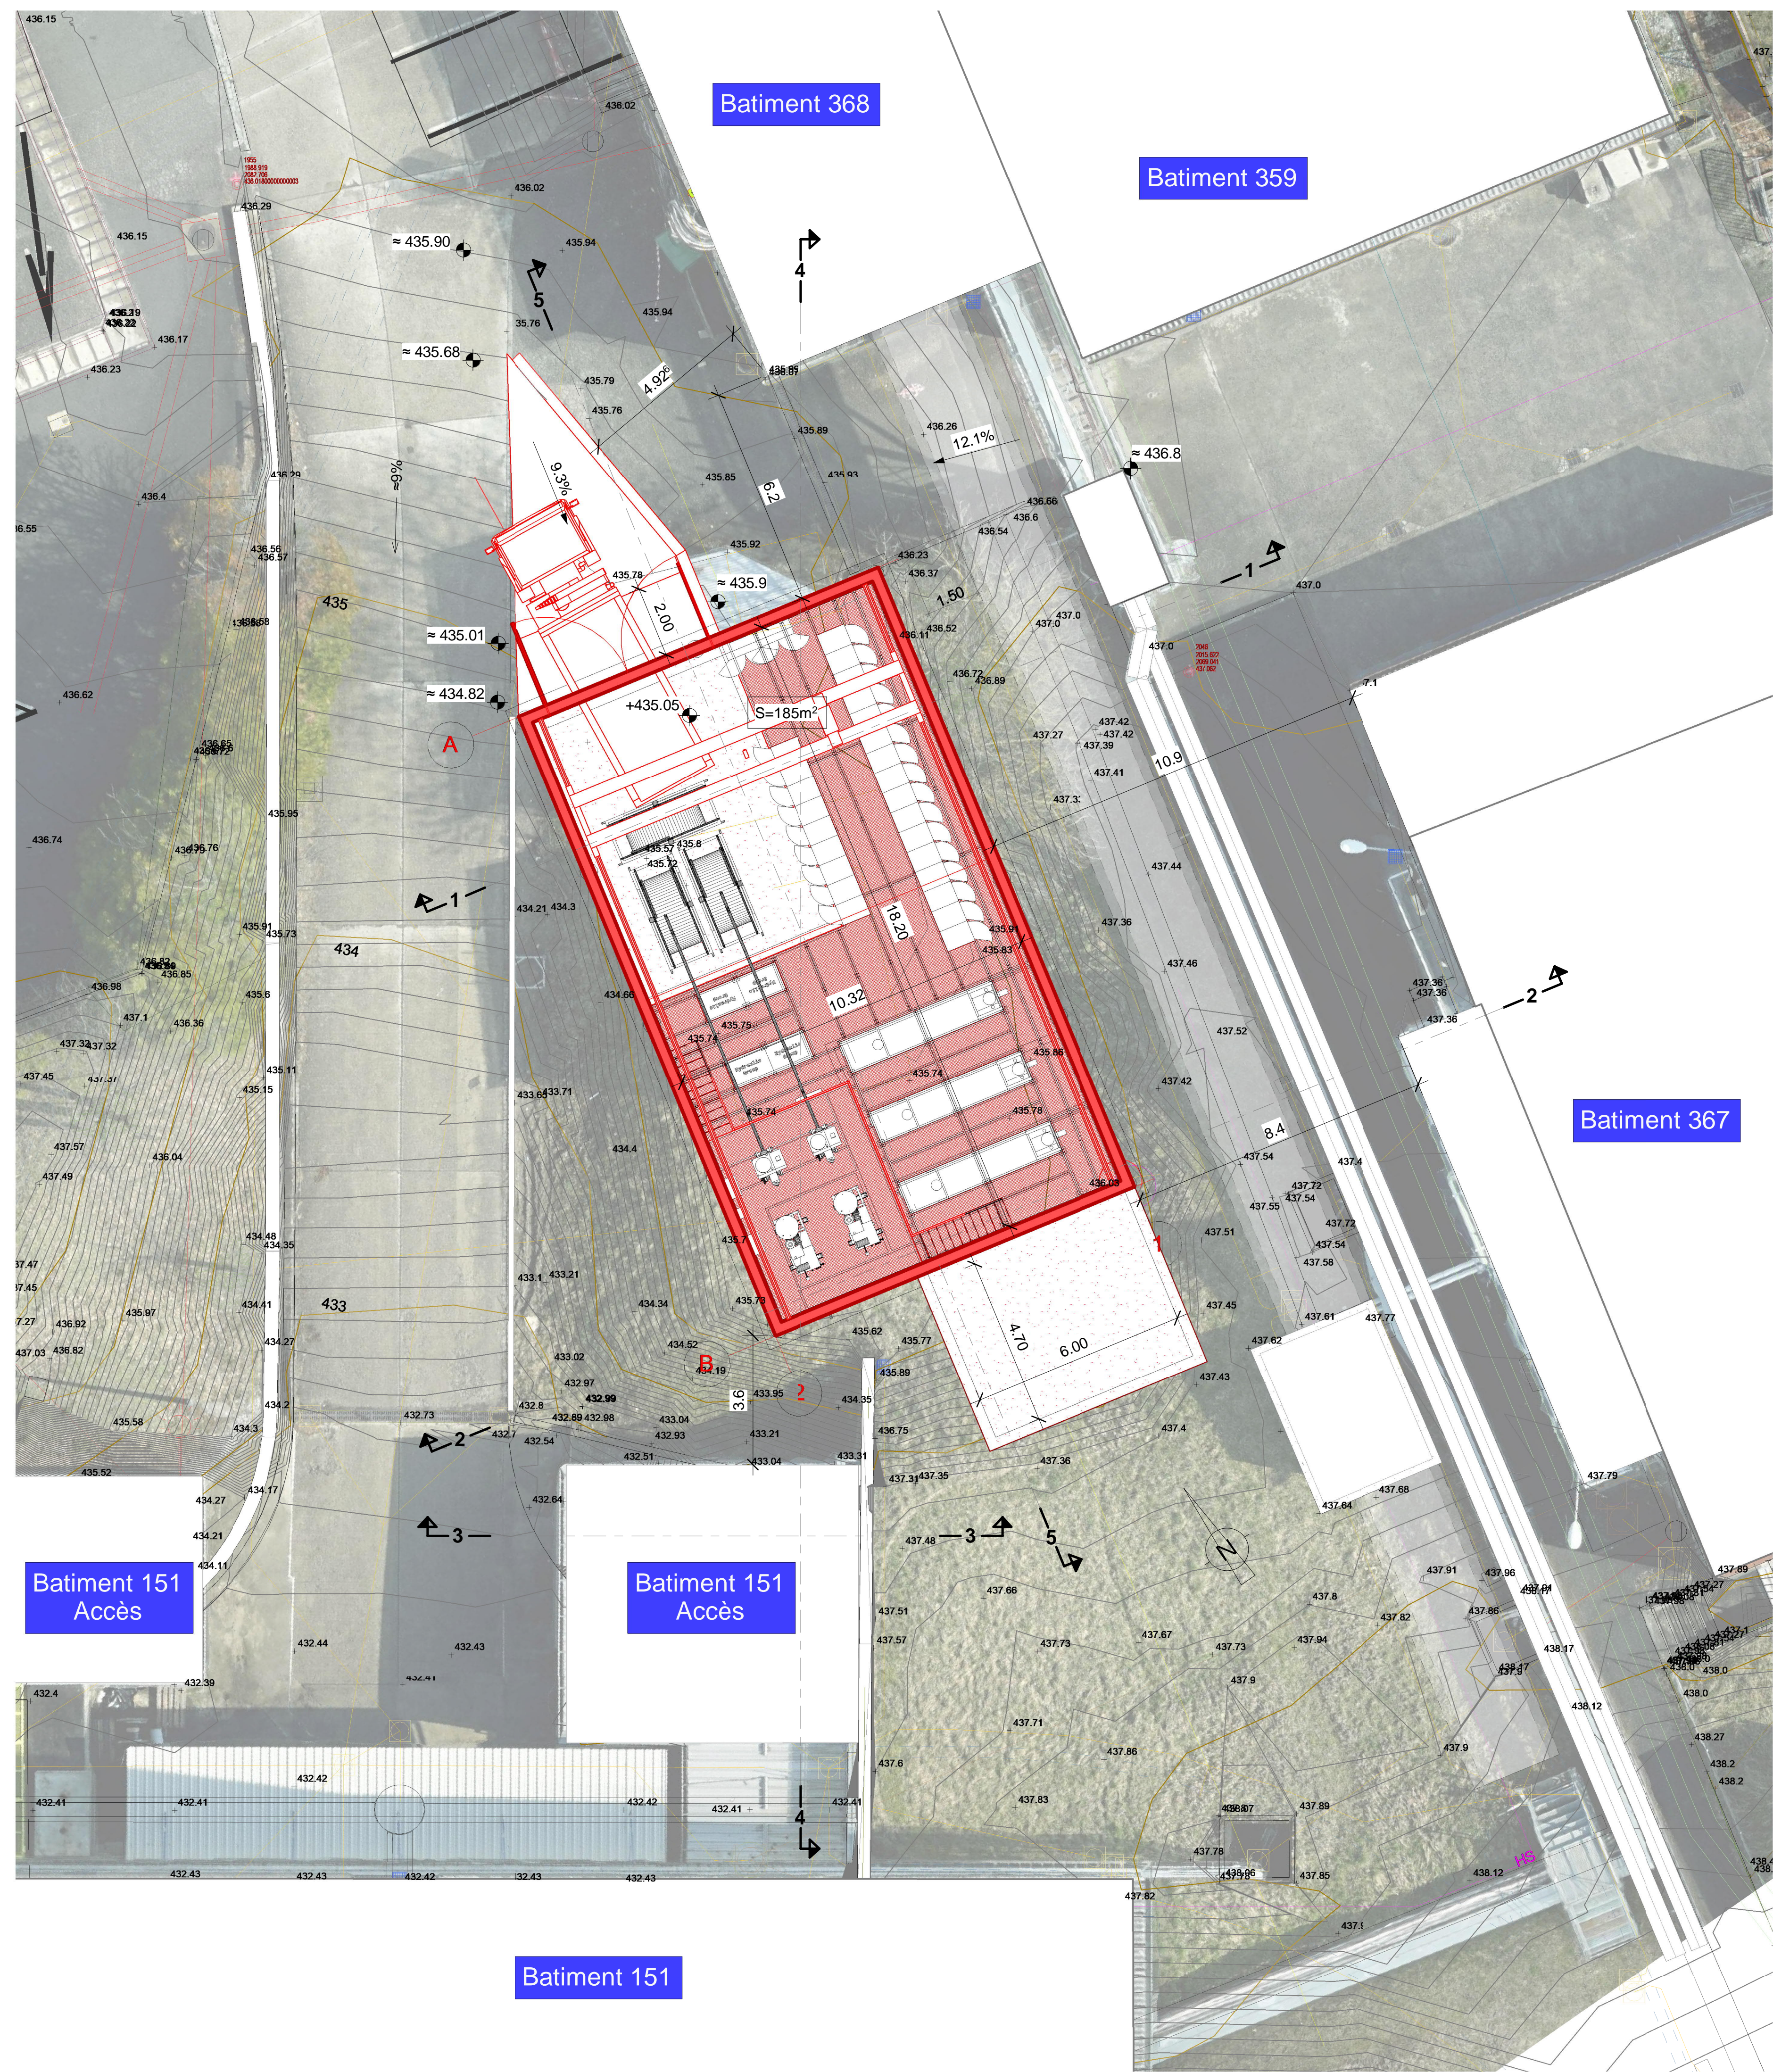


Section 1
Sc. 1 : 100

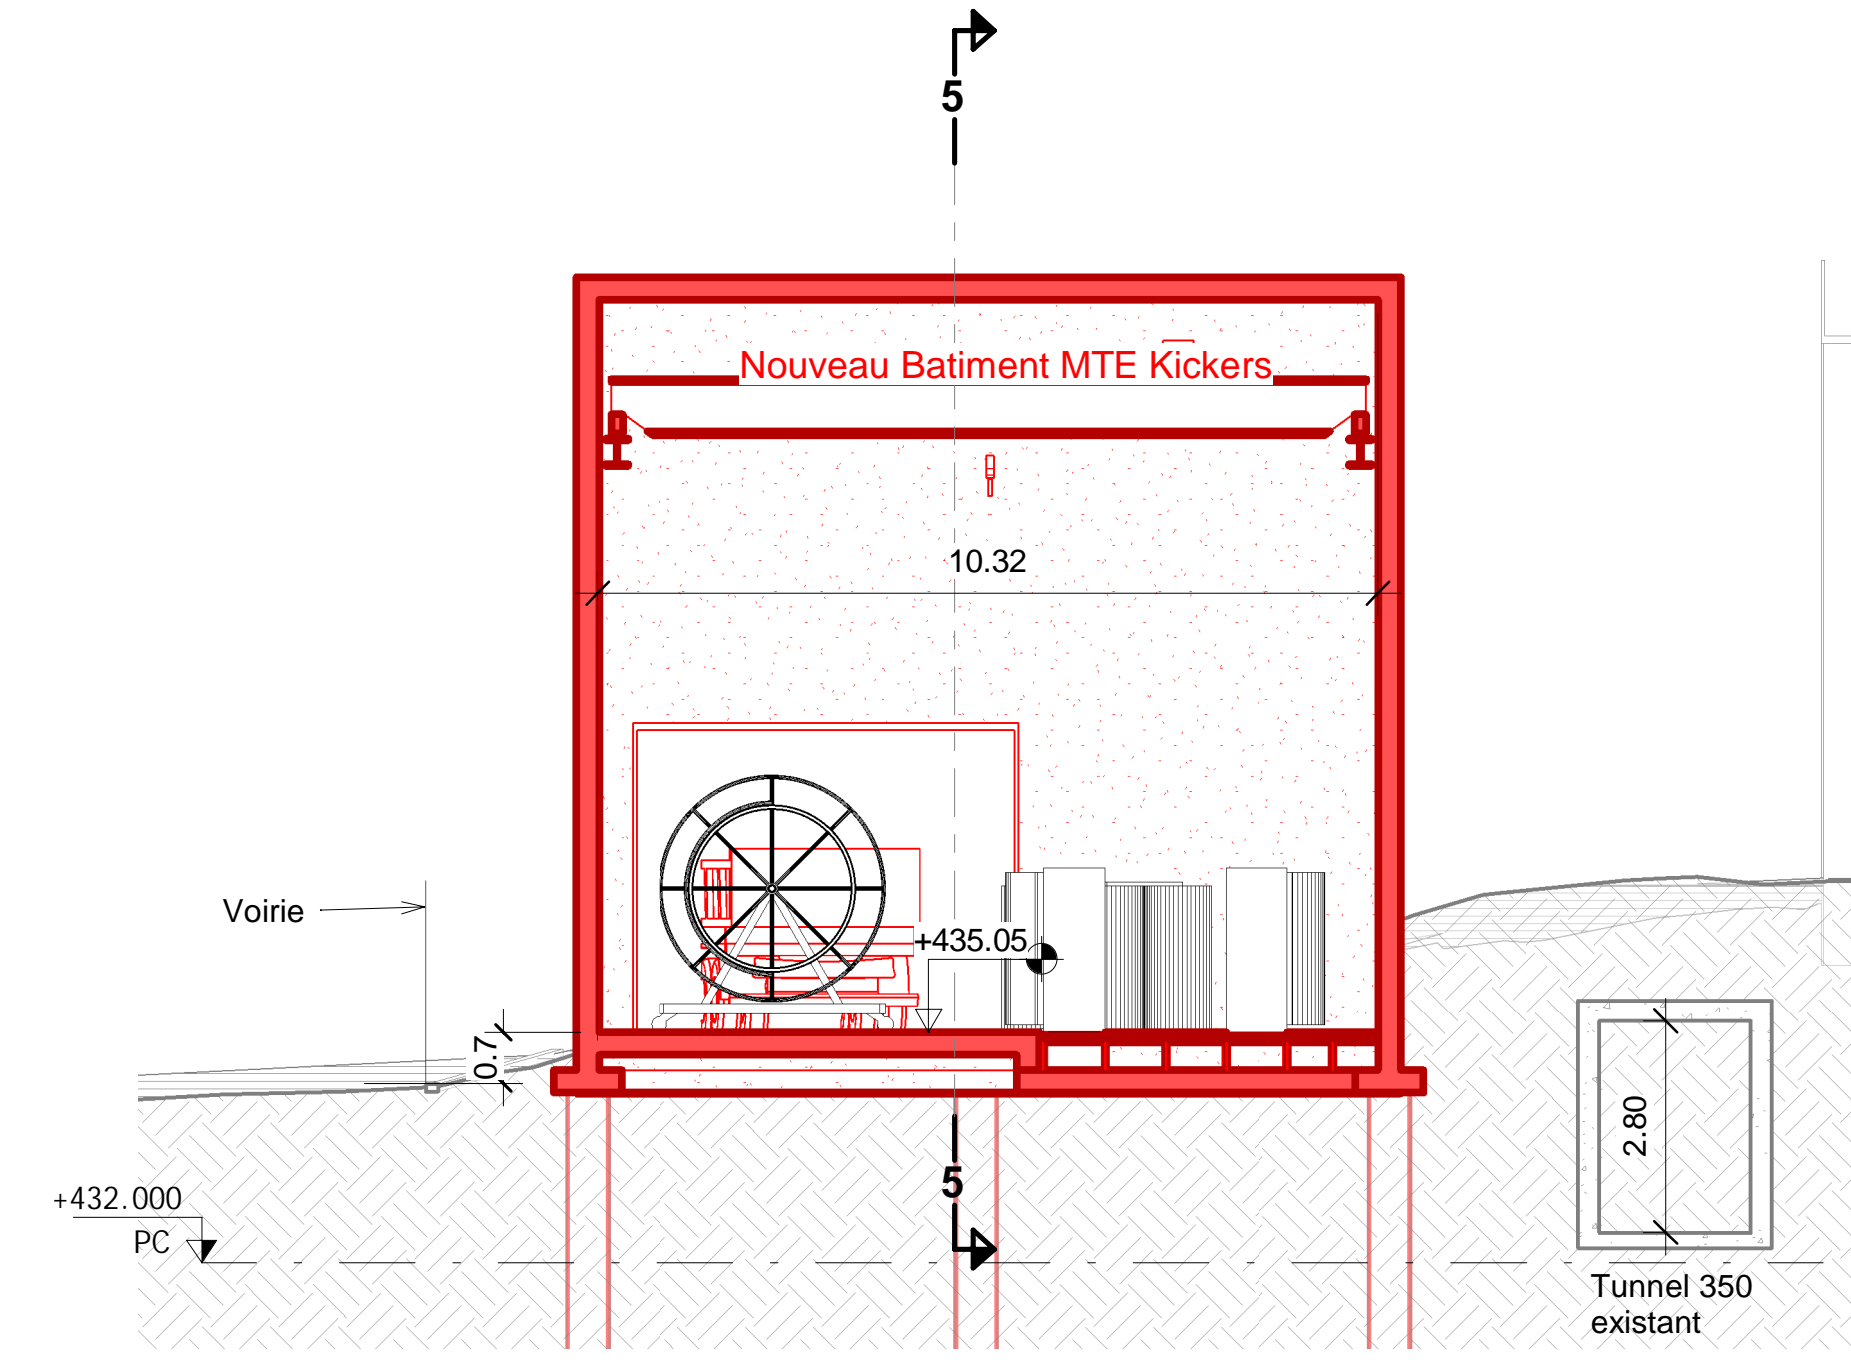


Section 2
Sc. 1 : 100

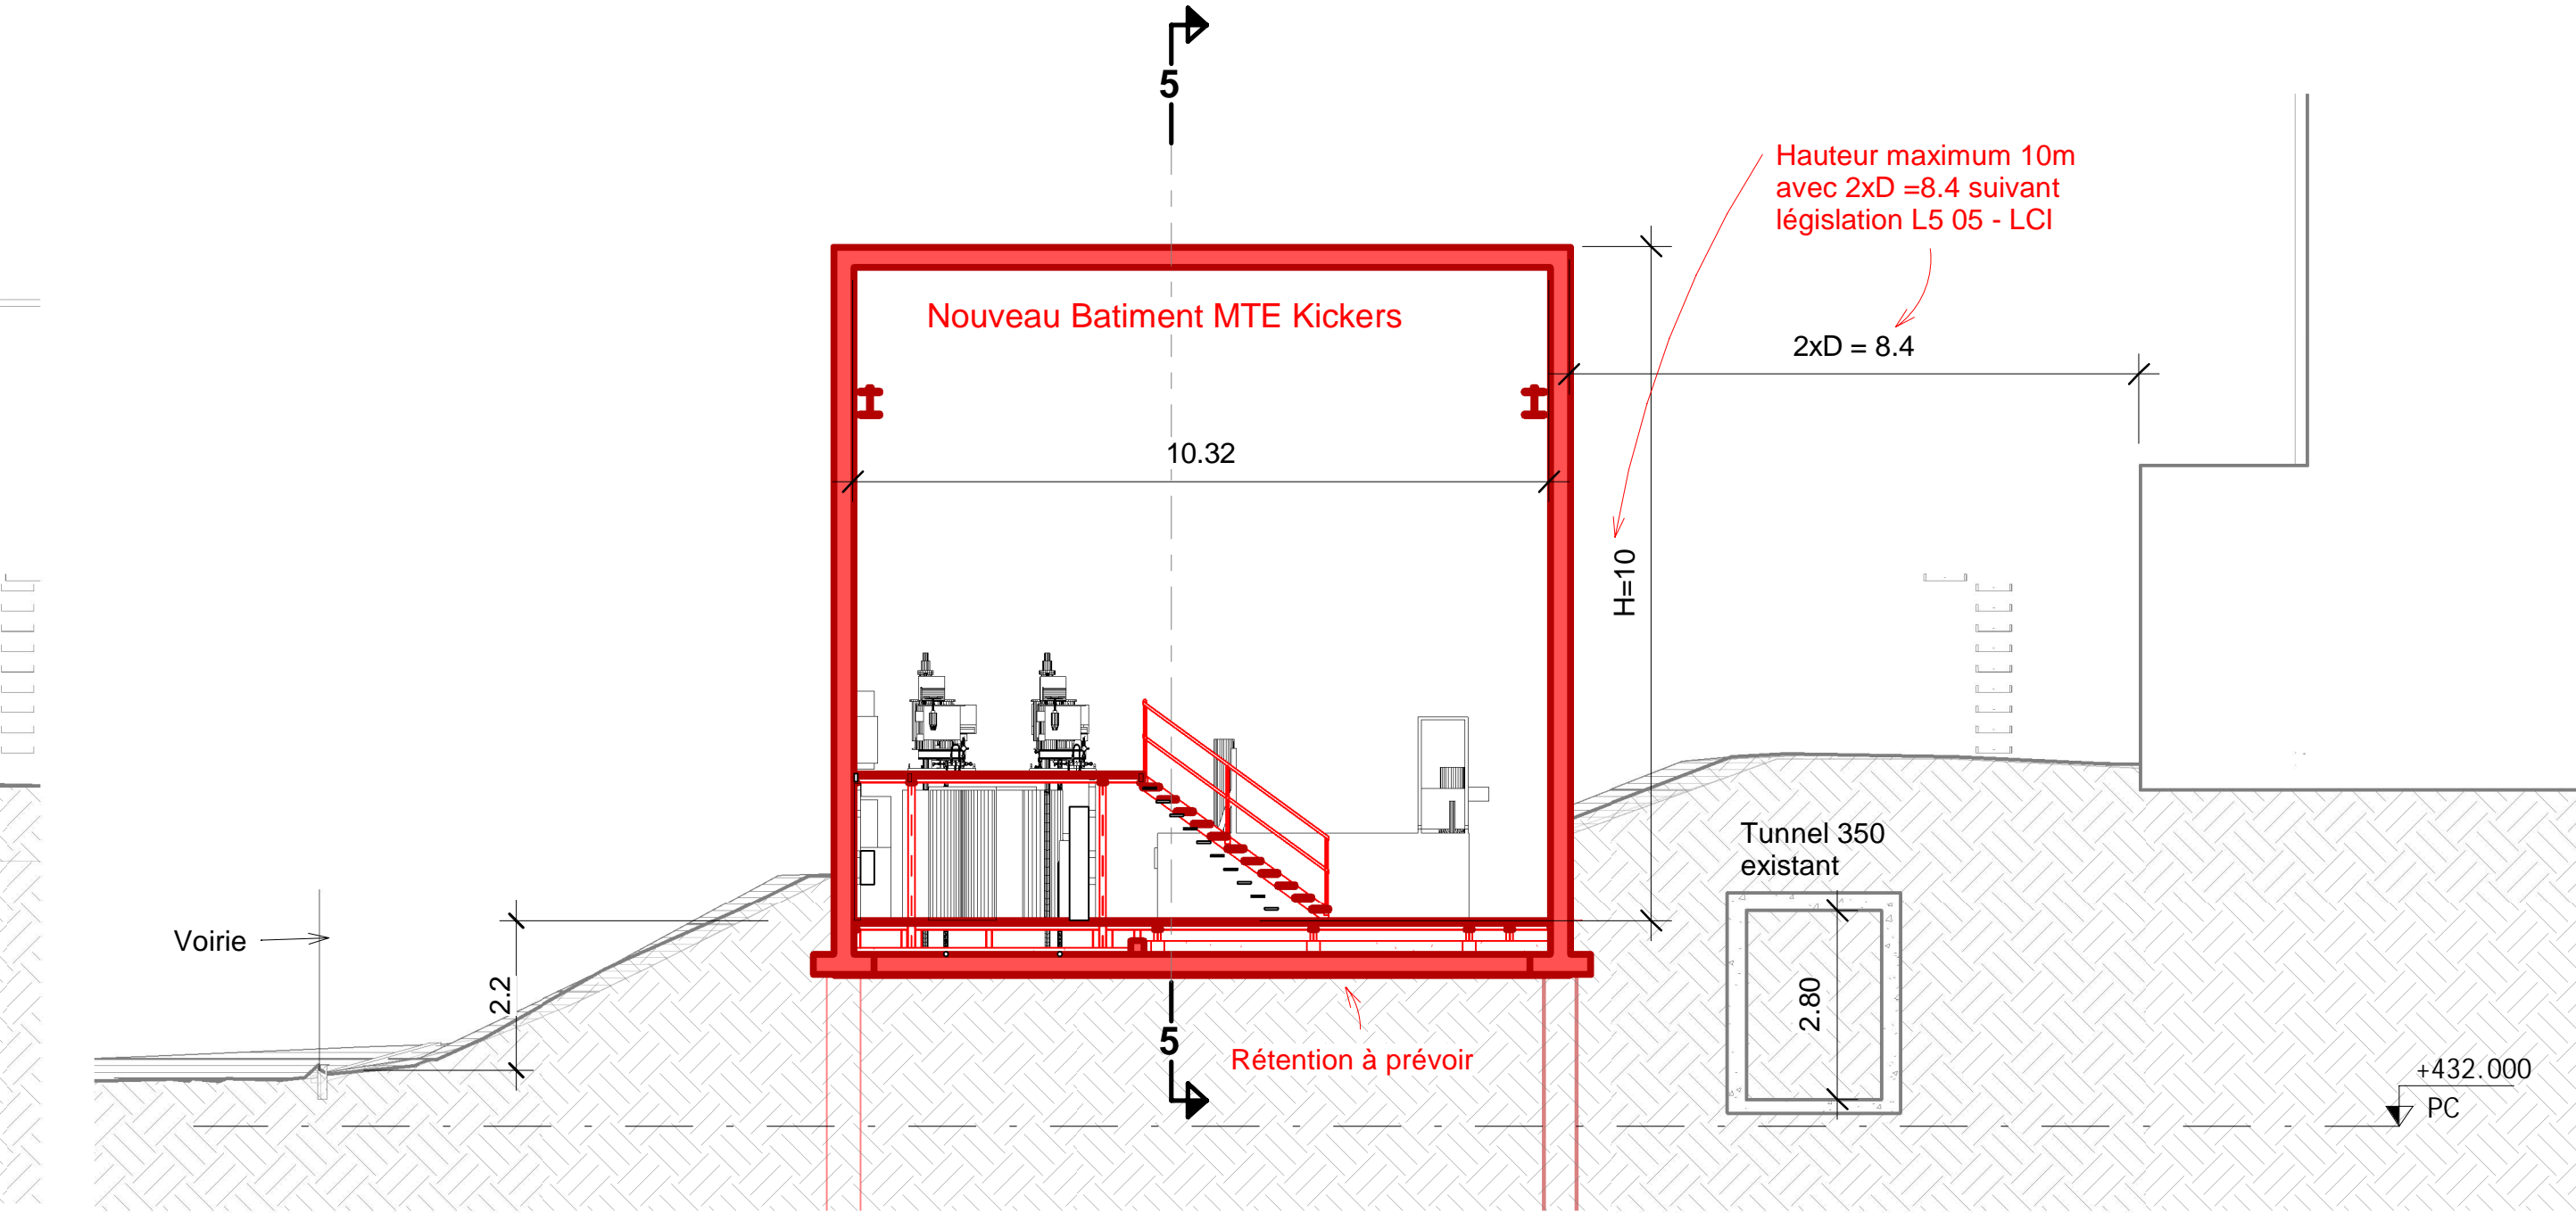


Section 4
Sc. 1 : 100

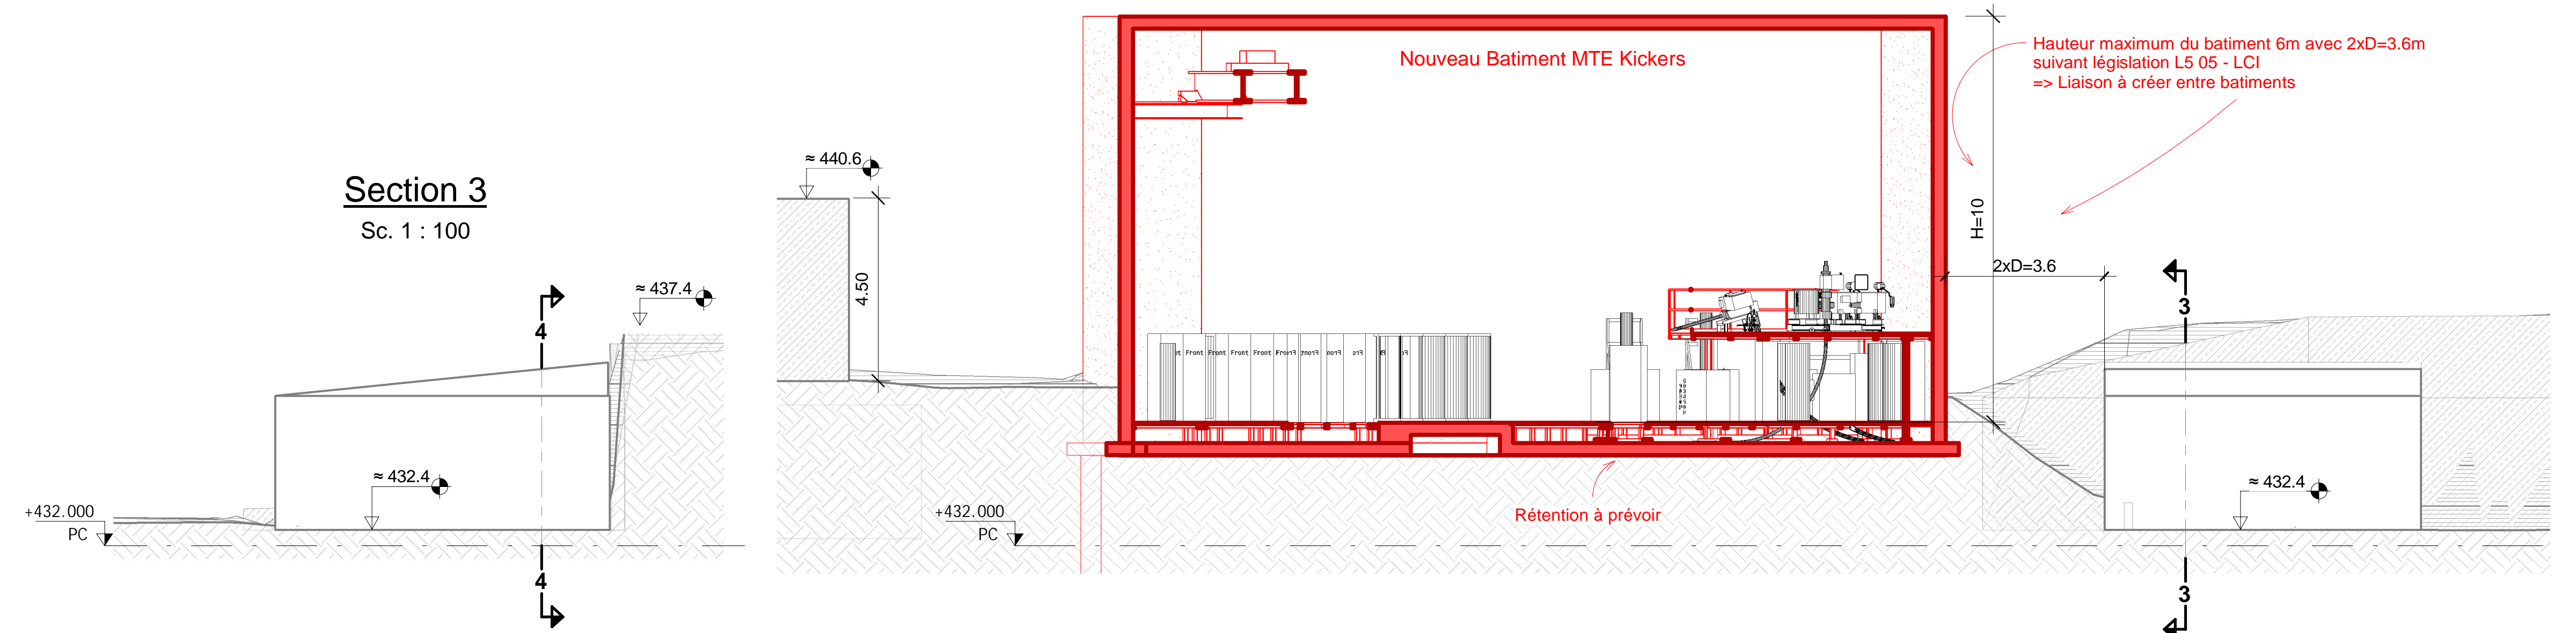

Section 3
Sc. 1 : 100

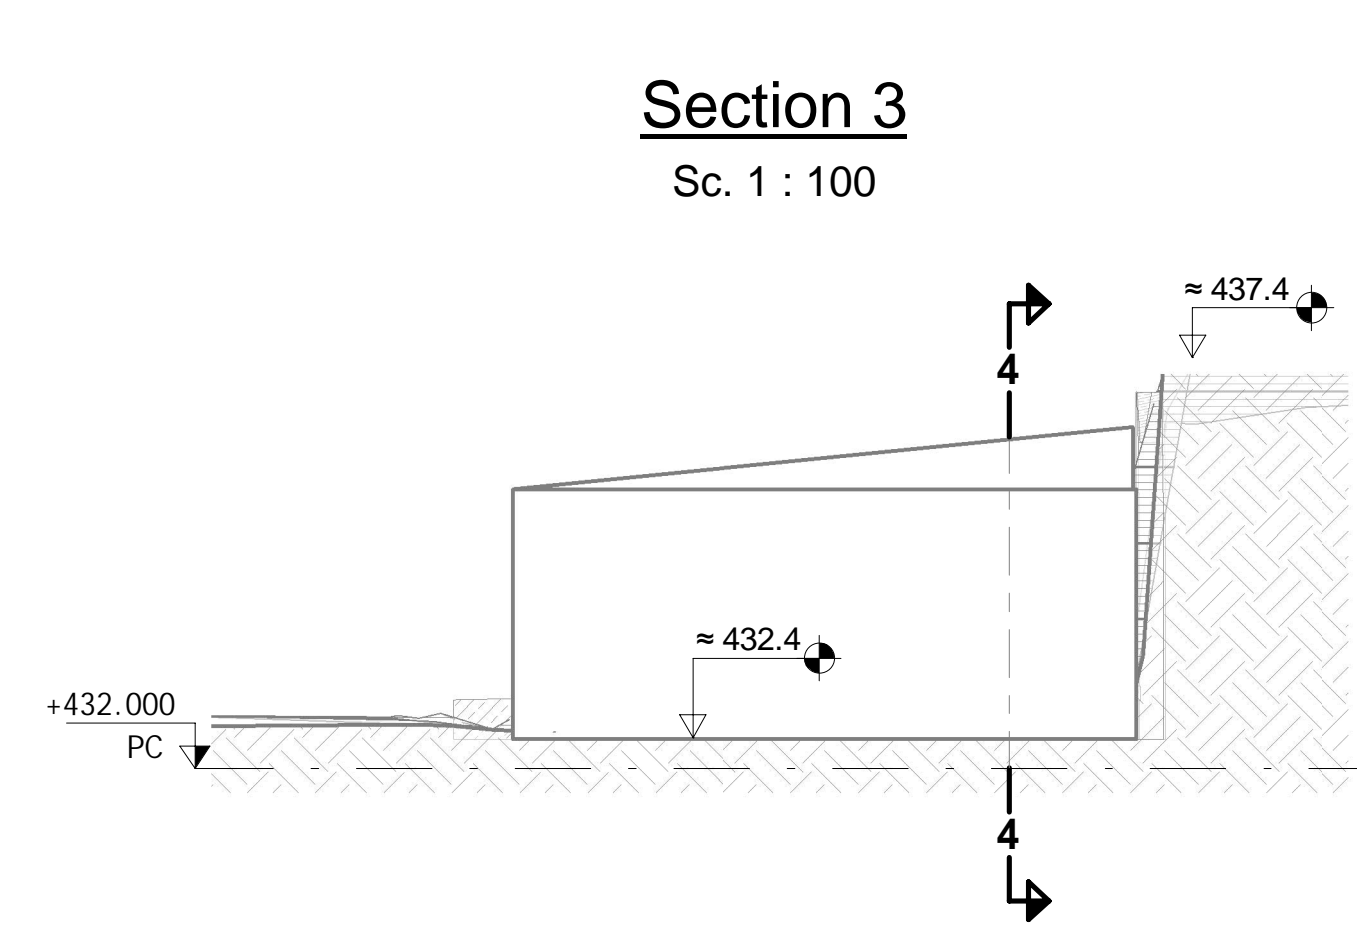

Vue 3D
Sc.

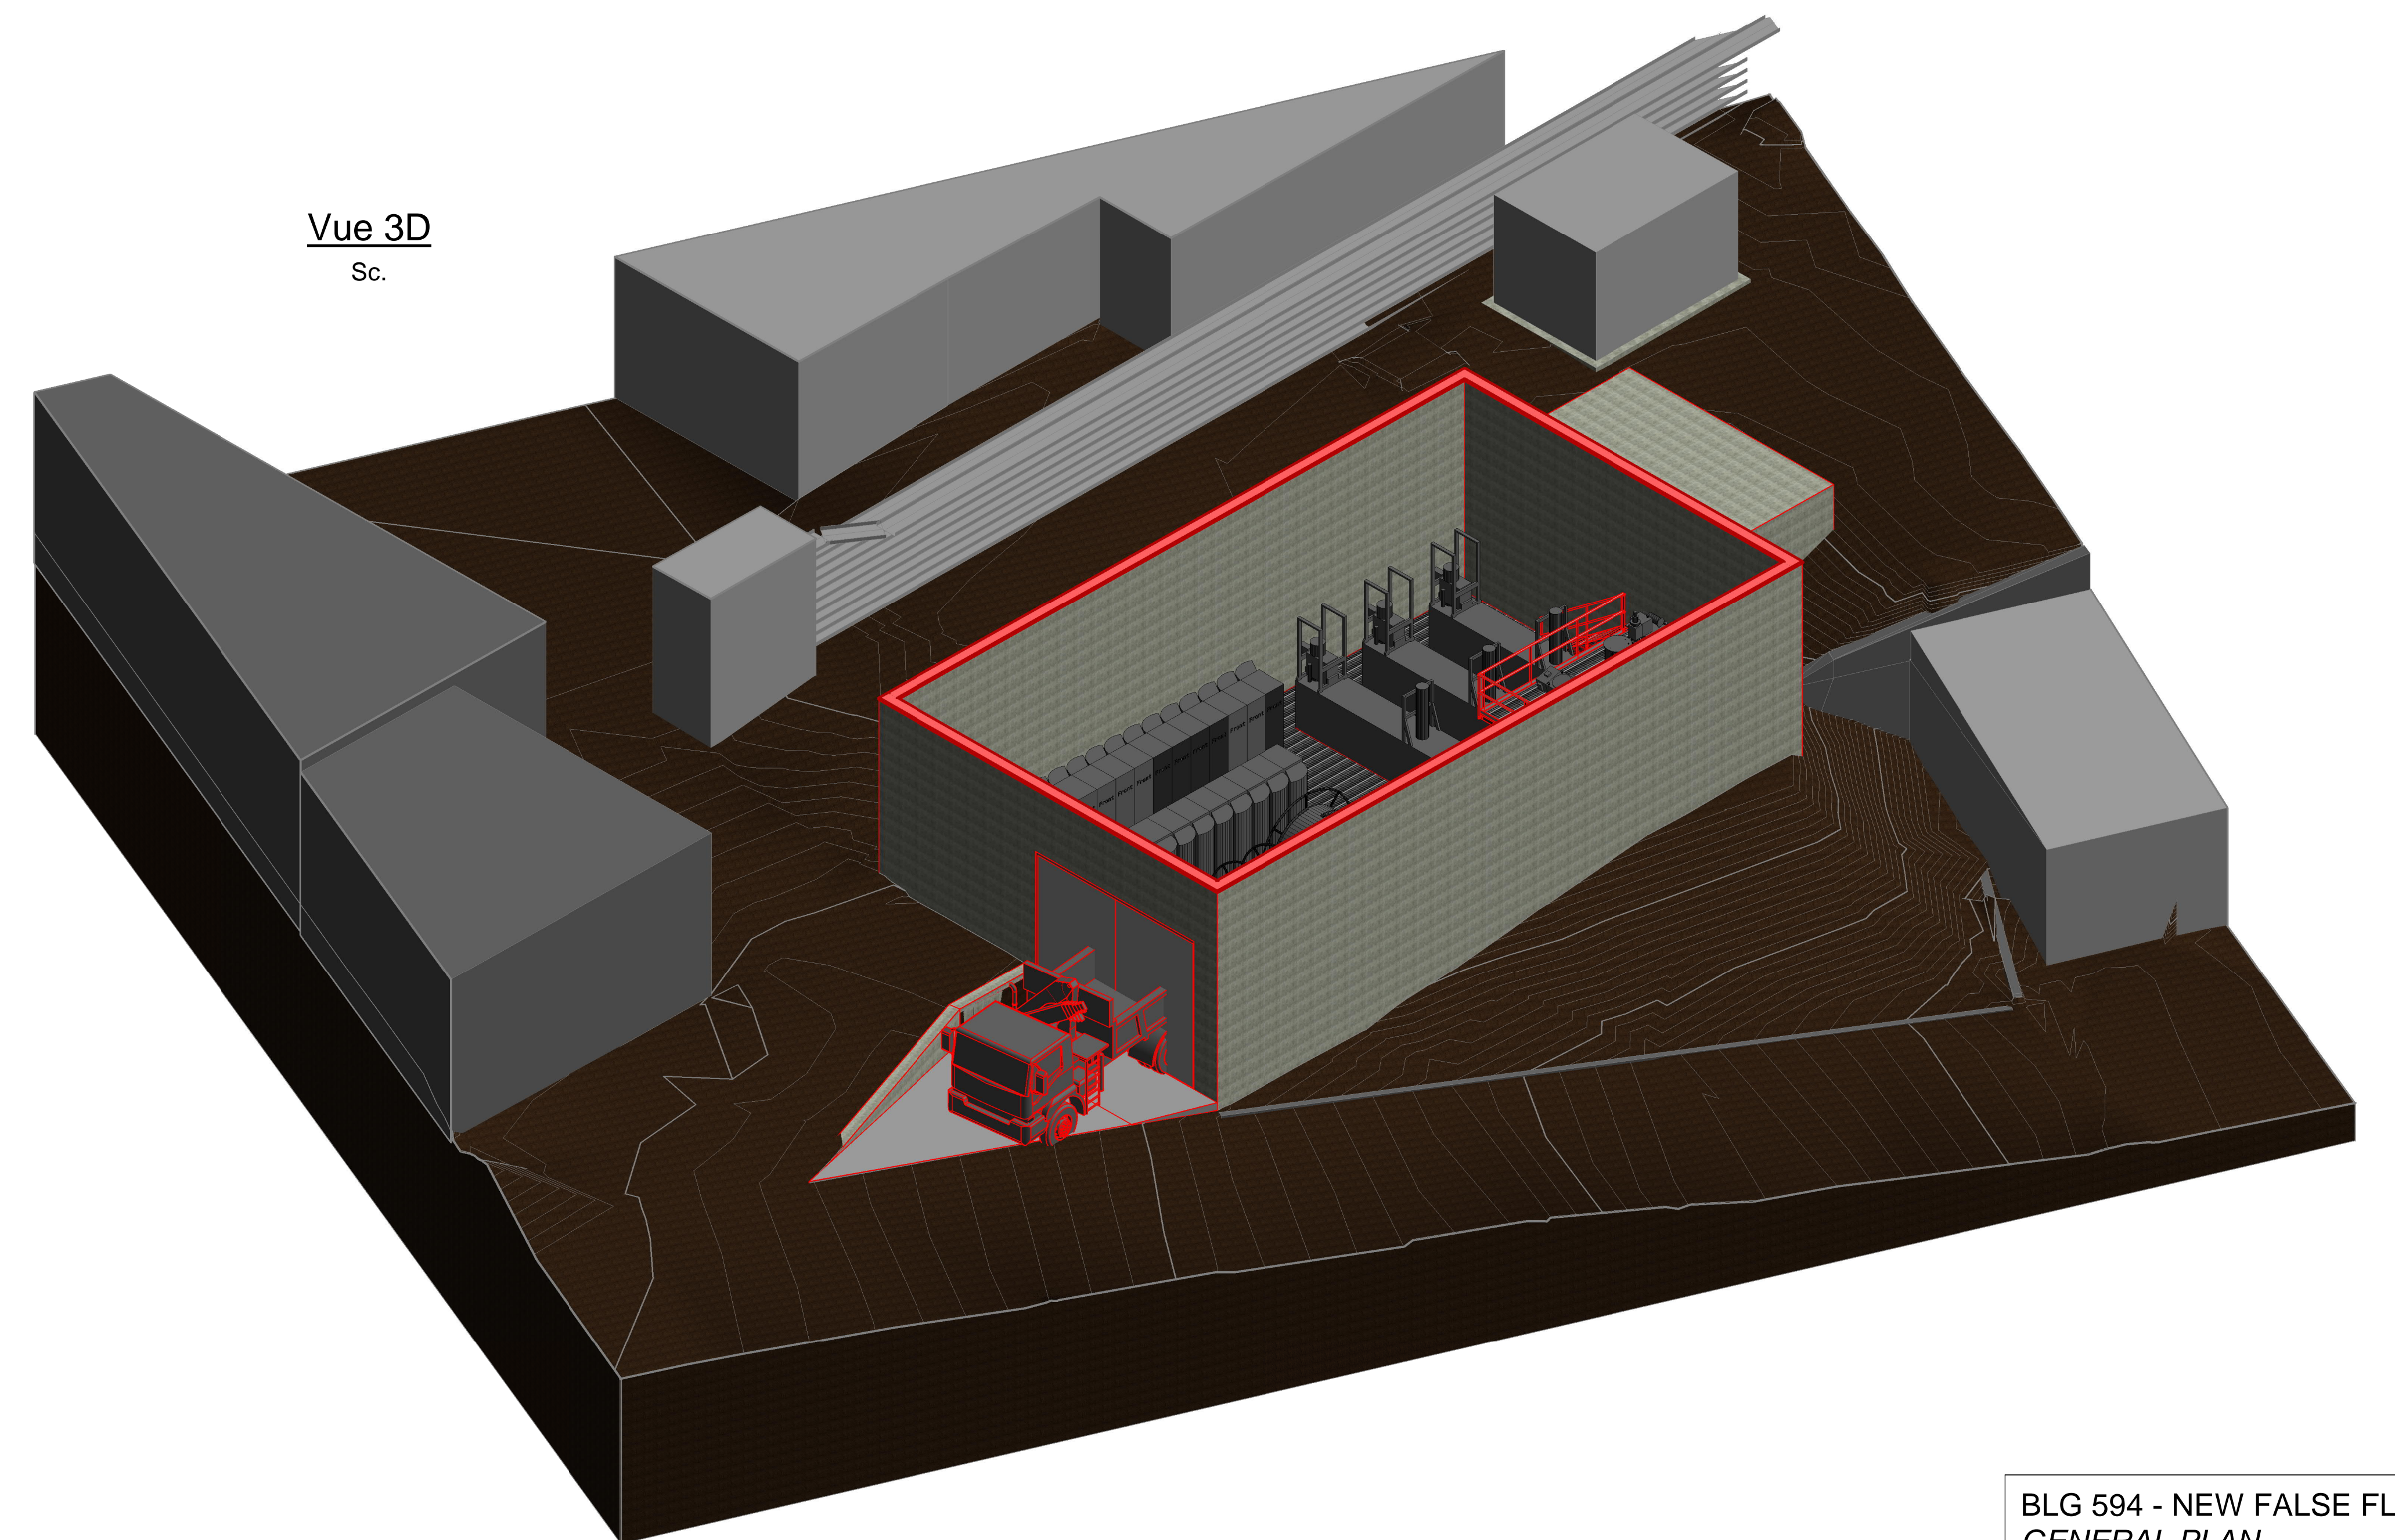

Section 5
Sc. 1 : 100

