

NAME	DATE	SCALE	PROJECT CODE
DESIGNED		1:100	STUDY CIVIL ENGINEERING POINT 5 D
CHECKED			
APPROVED			
NON VALID FOR EXECUTION			
NOT VALID FOR EXECUTION			

NAME	DATE	SCALE	PROJECT CODE
CHECKED			
APPROVED			
NON VALIDABLE FOR EXECUTION NOT VALID FOR EXECUTION			

G-G
1:100

IP 5 SEA LEVEL
420.126m

X = 0
Y = 0
Z = 0


X = -25.12
Y = -185.45
Z = 10.33

25

22


20

11

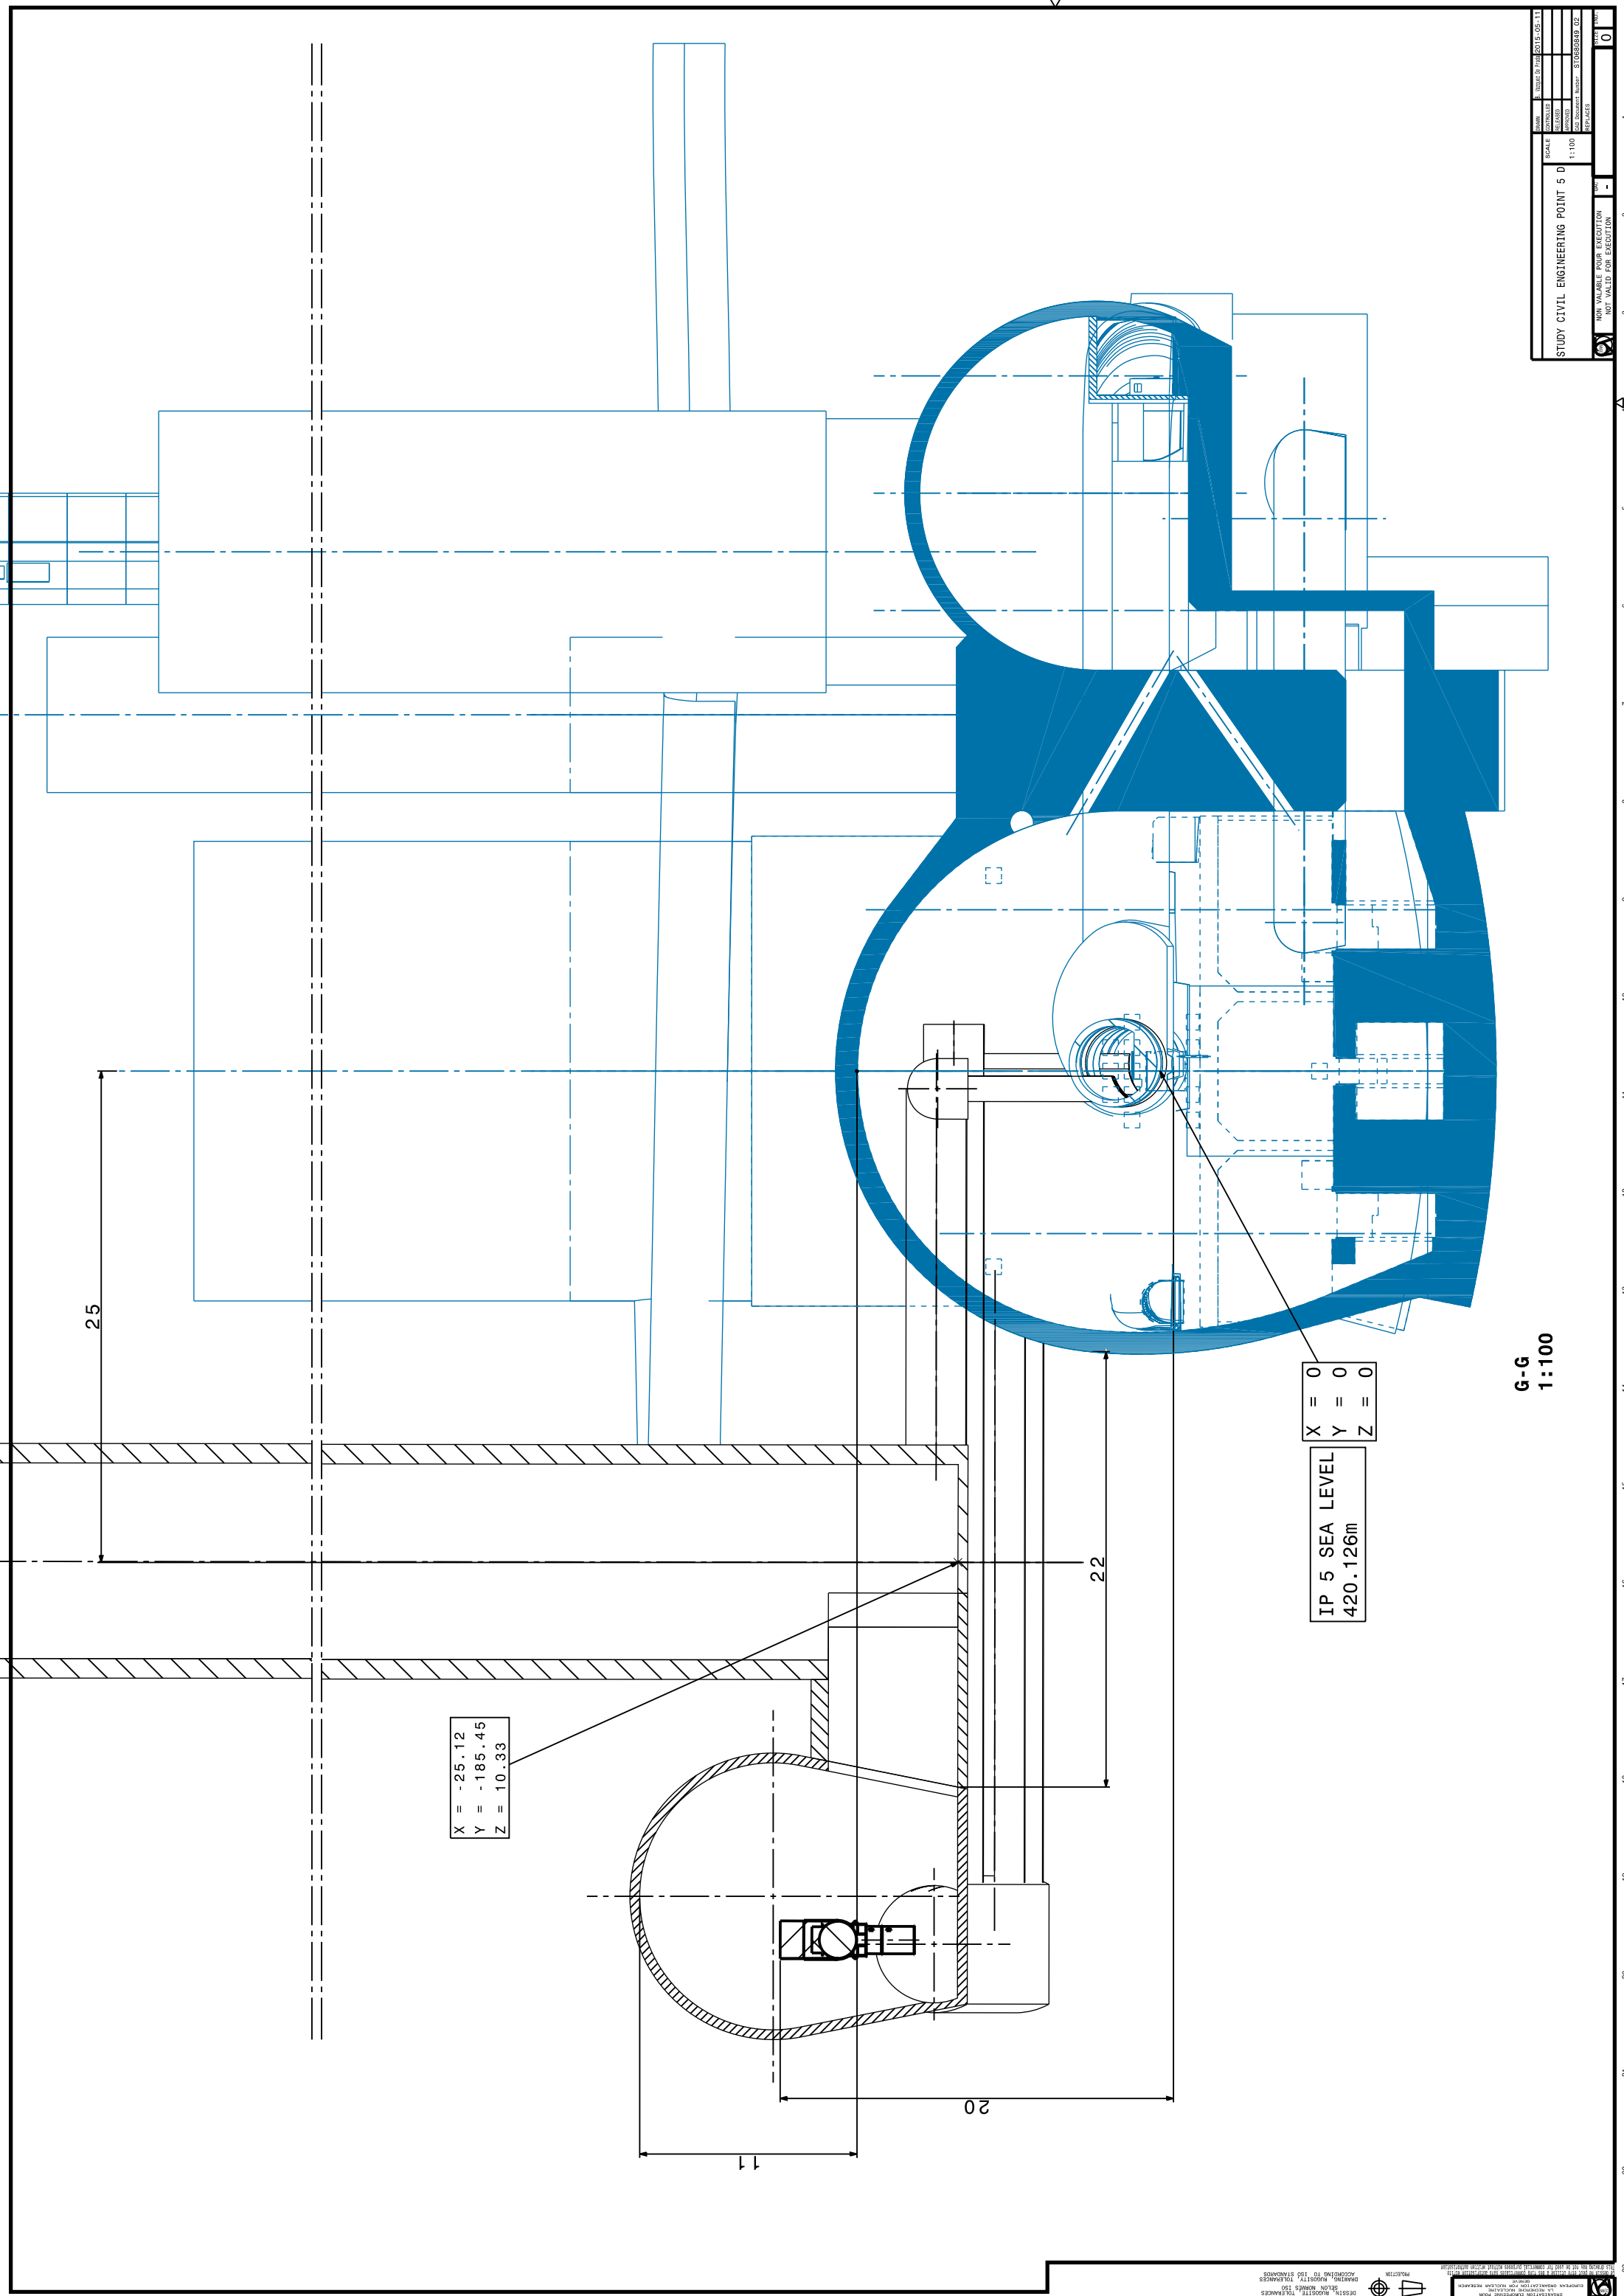

DRAWN			
CHECKED			
APPROVED			
DATE			
0			

STUDY CIVIL ENGINEERING POINT 5 D
 1:100
 NON VALABLE FOR EXECUTION
 NOT VALID FOR EXECUTION

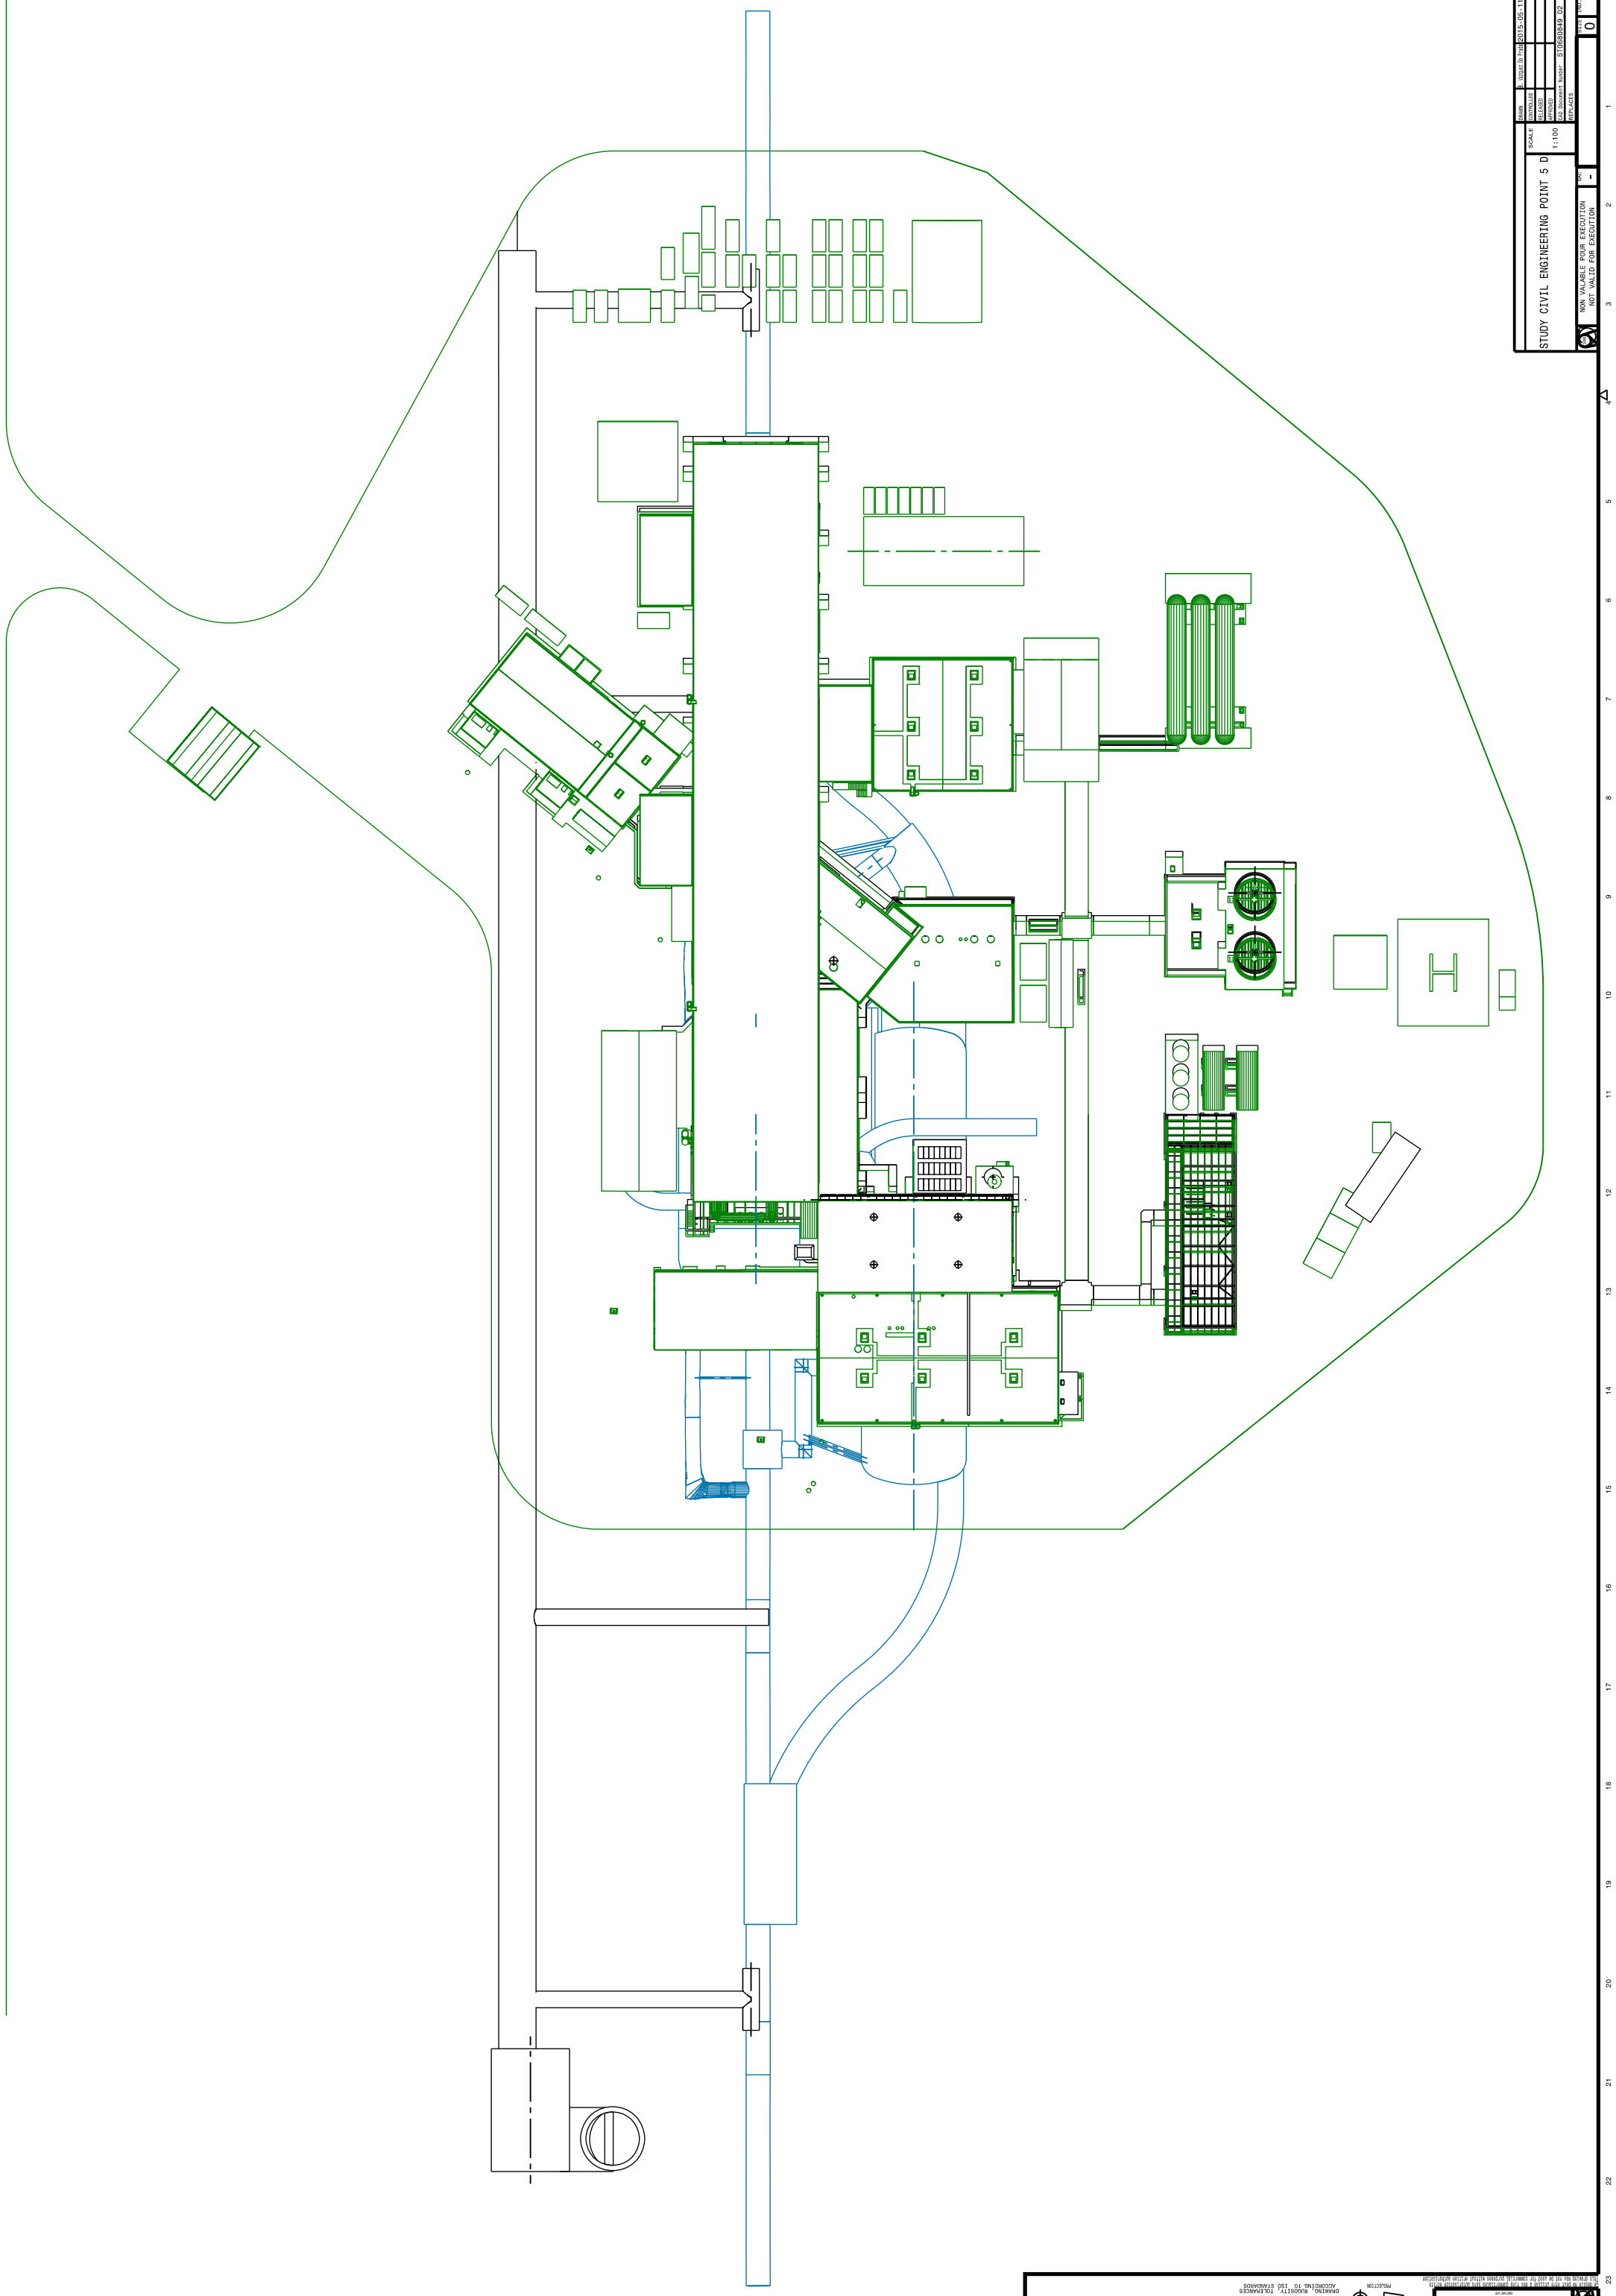

