

Installation instructions

10 x Supports A

APSOPUR P250-12

10 pieces 1000 mm x 1250 mm
10 pieces 250 mm x 1250 mm

APSOPUR H85-12

10 pieces 1000 mm x 1250 mm
10 pieces 250 mm x 1250 mm

5 x Supports B

APSOPUR P250-12

10 pieces 1000 mm x 1250 mm
5 pieces 250 mm x 1250 mm

APSOPUR H85-12

10 pieces 1000 mm x 1250 mm
5 pieces 250 mm x 1250 mm

Total material

APSOPUR P250-12

20 pieces 1000 mm x 1250 mm
15 pieces 250 mm x 1250 mm

APSOPUR H85-12

20 pieces 1000 mm x 1250 mm
15 pieces 250 mm x 1250 mm

Cutting fall:

APSOPUR P250-12

20 pieces 1000 mm x 250 mm
15 pieces 250 mm x 250 mm

APSOPUR H85-12

20 pieces 1000 mm x 250 mm
15 pieces 250 mm x 250 mm

Cutting fall Indicative:


APSOPUR P250-12

20 pieces 1000 mm x 250 mm
15 pieces 250 mm x 250 mm
1 piece 1250 x 250 mm


APSOPUR H85-12

20 pieces 1000 mm x 250 mm
15 pieces 250 mm x 250 mm
1 piece 1250 x 250 mm

A
1:10
x10

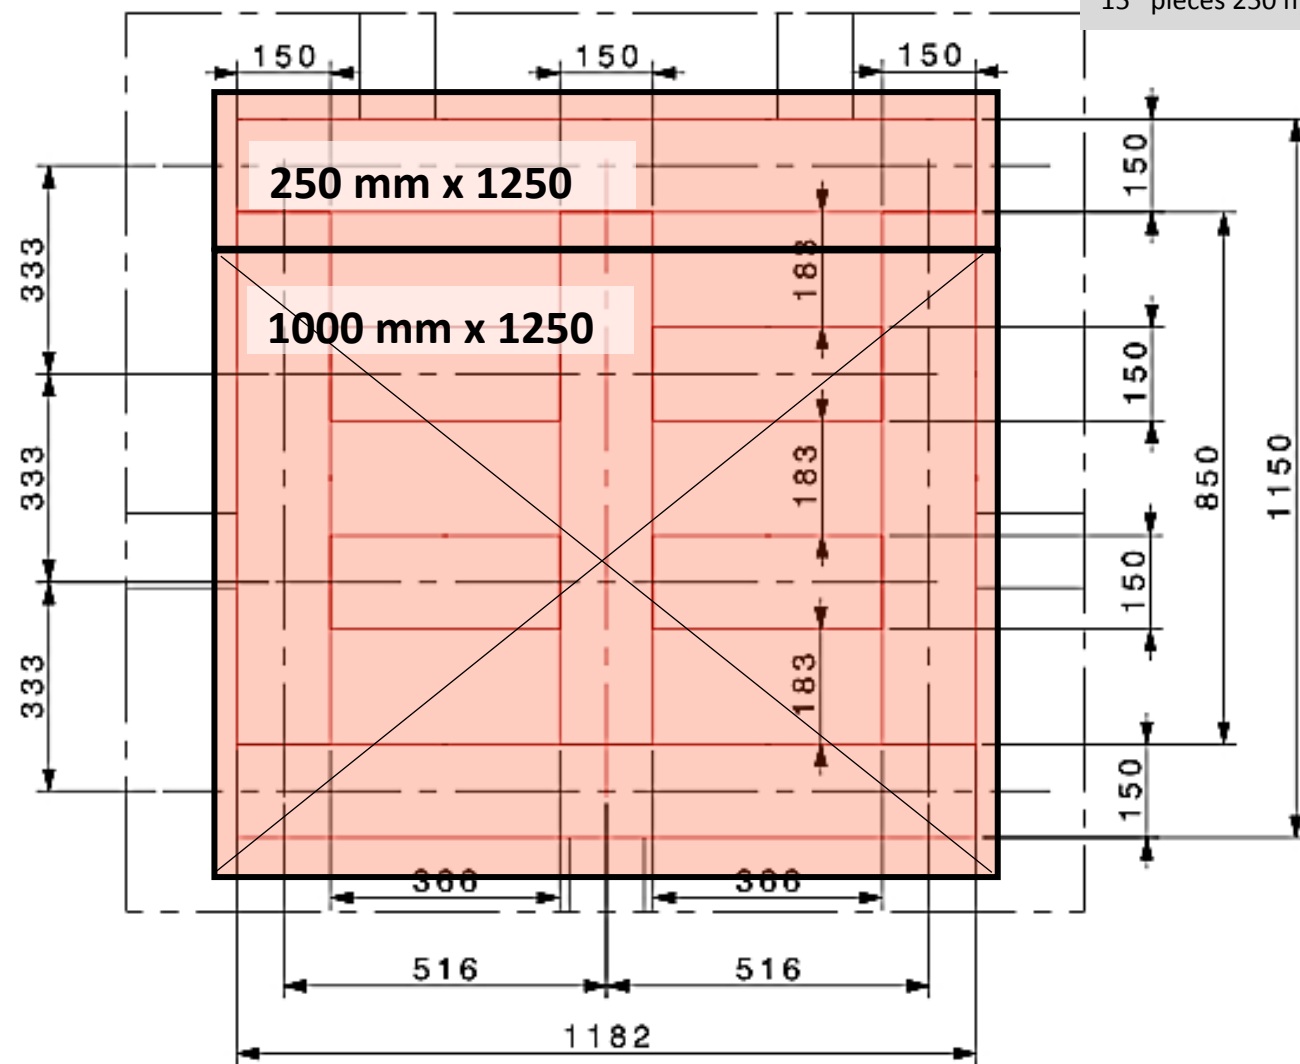

B
1:10
x5

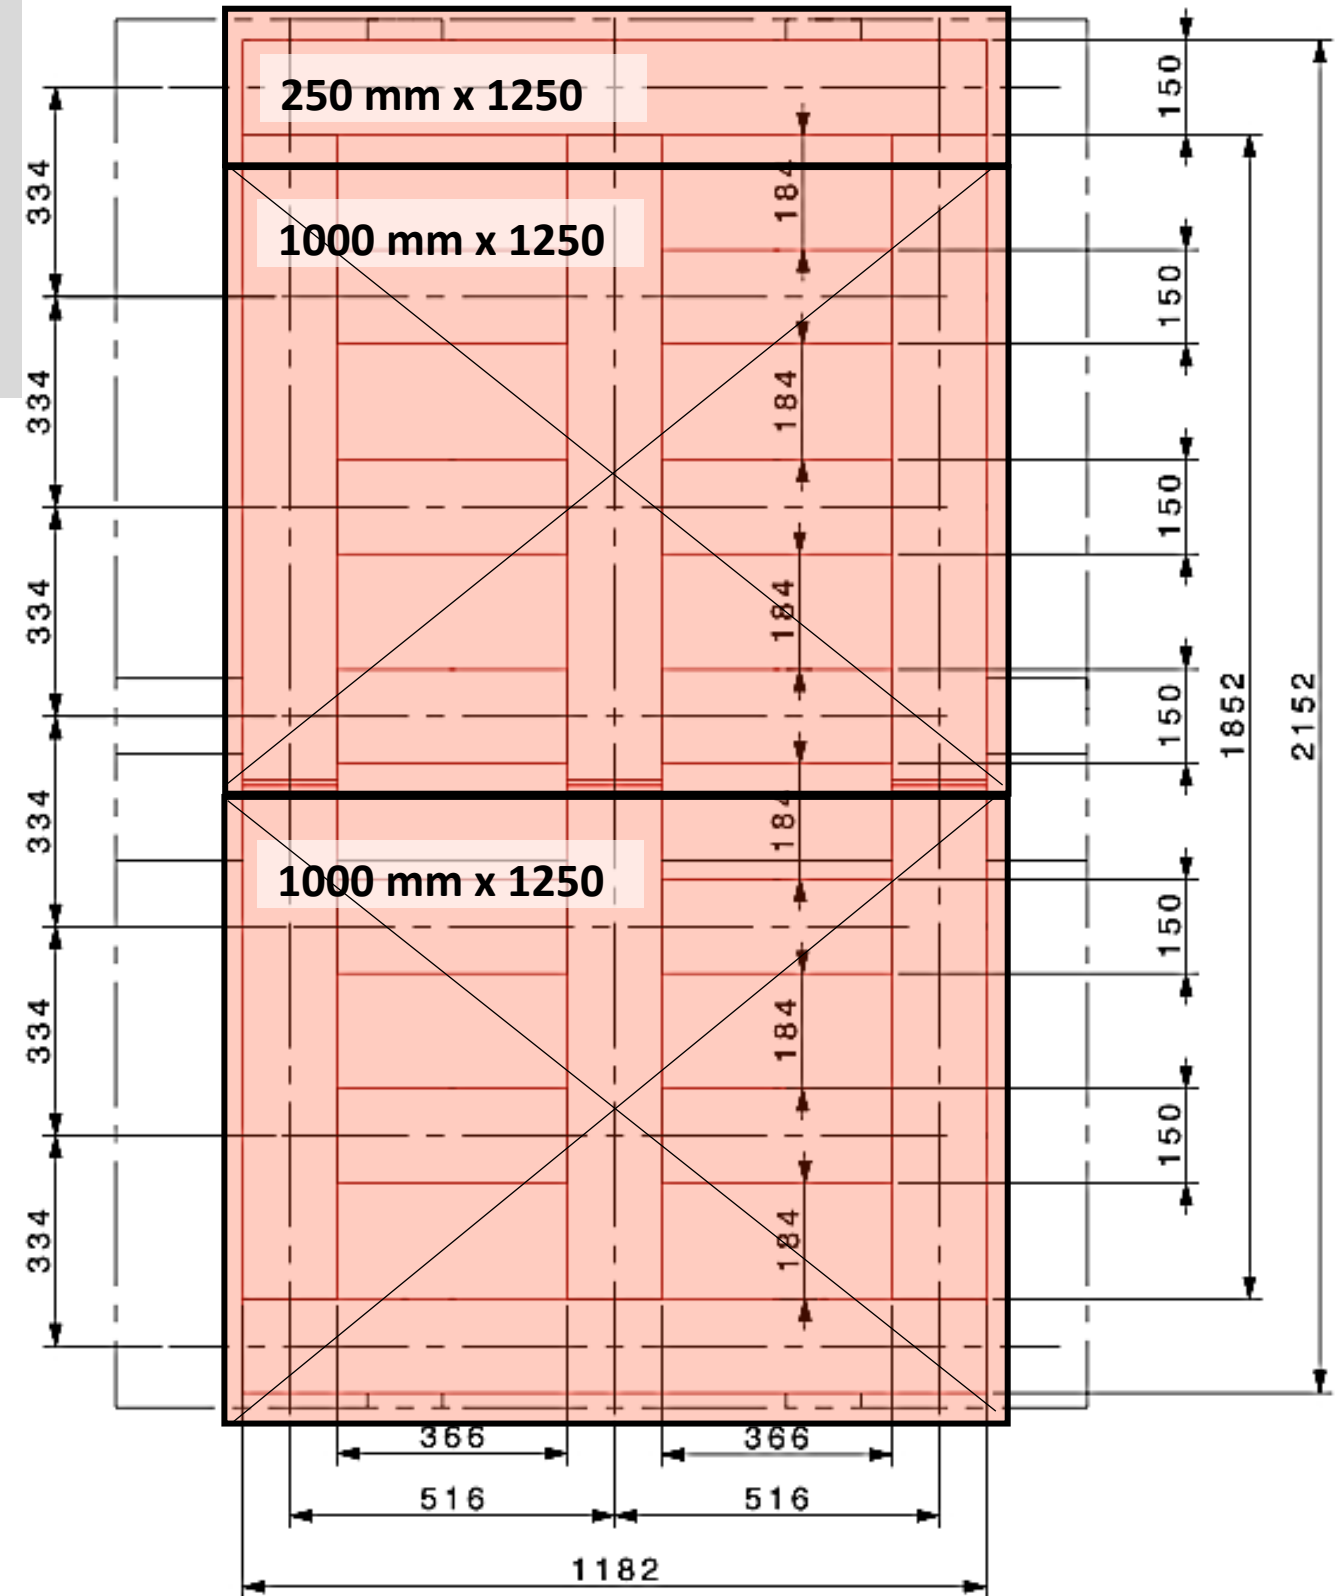

Installation of double layer

