



Side lifting
step number one

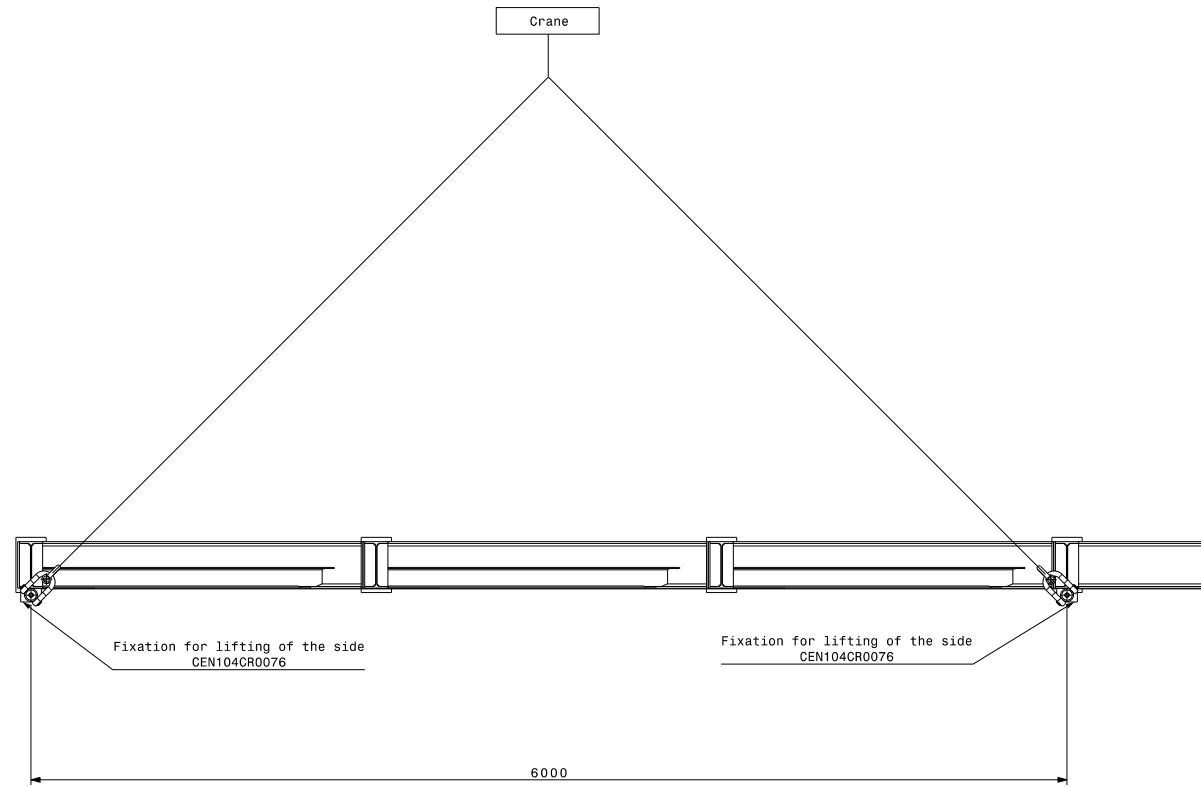

Side lifting
step number two

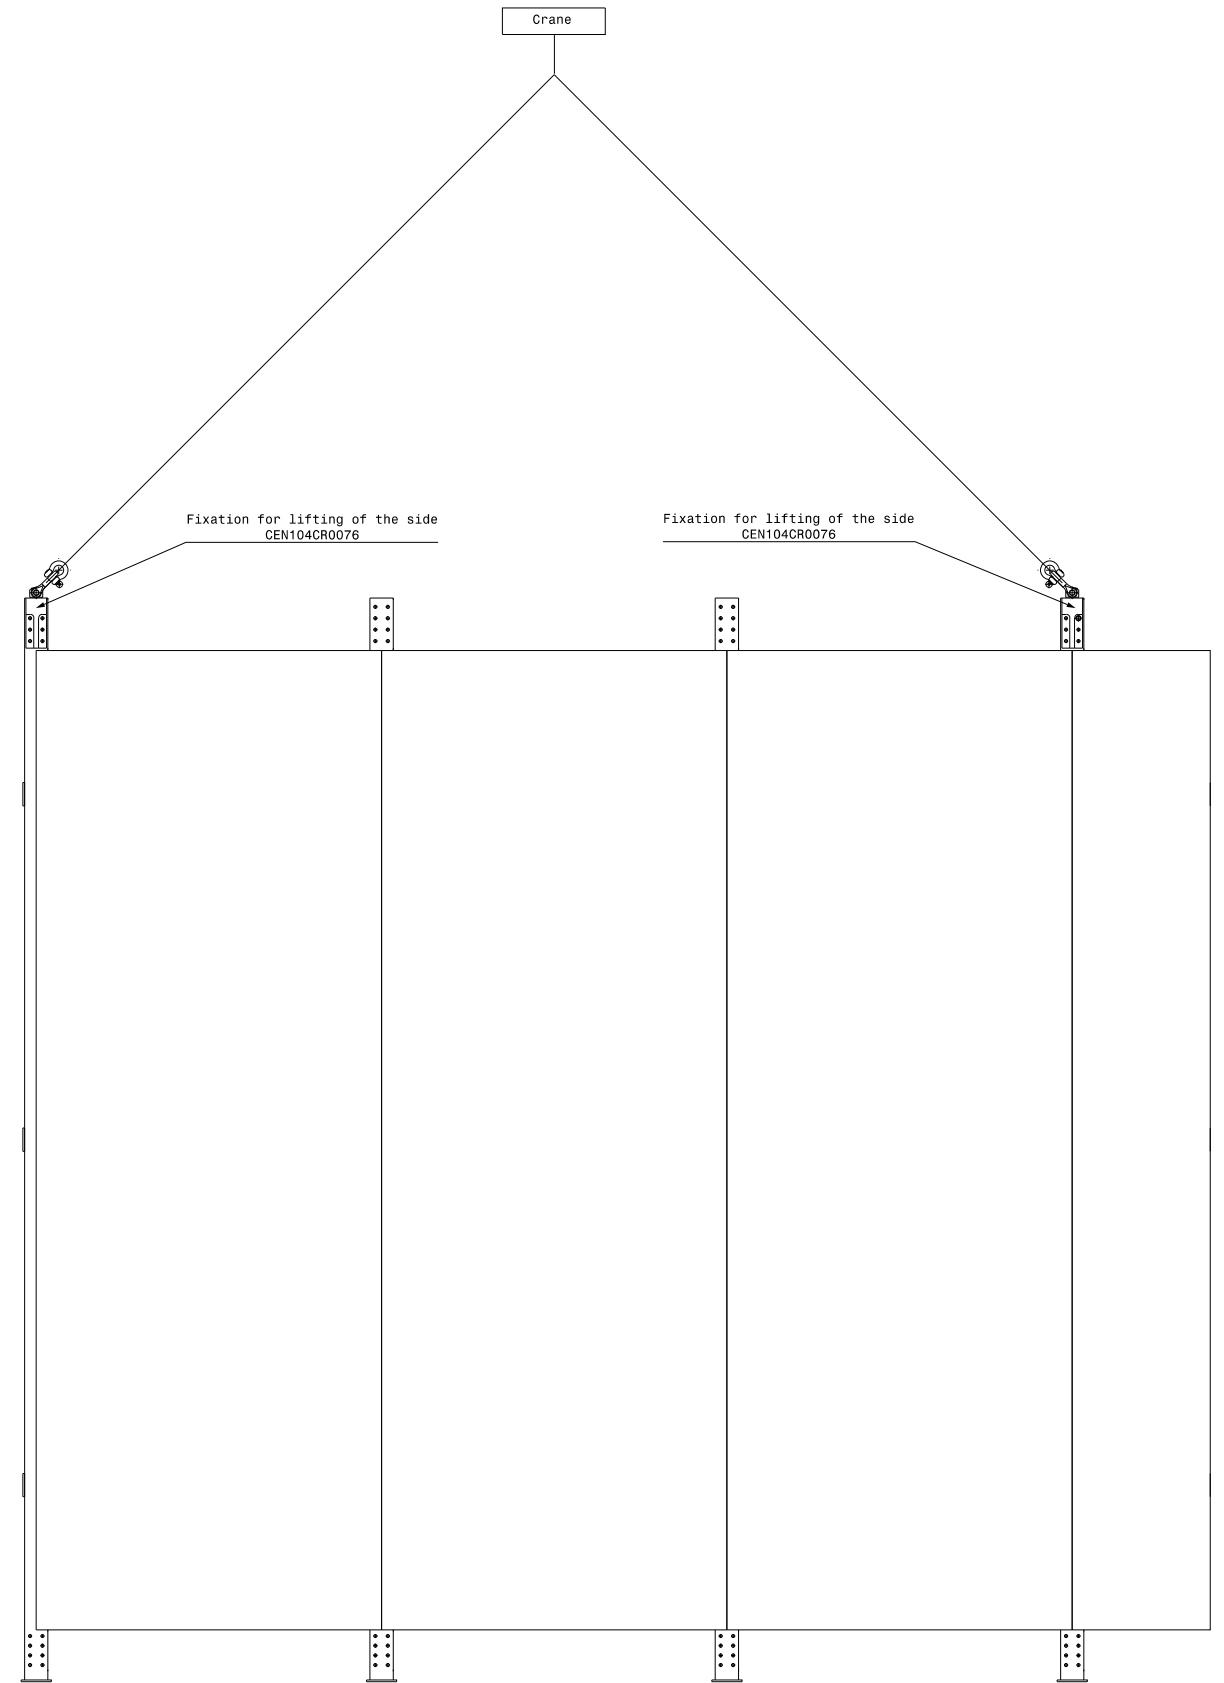


| | | | | |
|---|--|-------|--------------|------------|
| WA104 Cryostat | | SWAN | E. Seletskiy | 2017-02-15 |
| SIDE LIFTING SCHEME WITHOUT CROSSMEMBER | | SCALE | | |
| ICARUS INSTALLATION | | 1:15 | | |
| NON VALABLE POUR EXECUTION NOT VALID FOR EXECUTION | | NO | CEN104CR0085 | 0 |